

**SPECIFICATION:**



JOSAM 38420 SERIES COATED CAST IRON COMBINATION EXTRA DEEP FLOOR DRAIN AND INTEGRAL DEEP SEAL TRAP WITH DOUBLE DRAINAGE FLANGE, WEEPHOLES, SIDE OUTLET HUB CONNECTION, ROUND TOP, FLUSH-WITH-FLOOR CLEANOUT AND REMOVABLE SEDIMENT BUCKET WITH INTERNAL AUXILIARY DRAINAGE RIM DESIGNED SO THAT MEDIUM-DUTY LOOSE-SET NON-CLOG GRATE CANNOT BE REPLACED UNLESS BUCKET IS IN POSITION.

**FLOOR DRAIN  
NON-CLOG WITH  
CLEANOUT & BUCKET**

SERIES

**38420**

GRATE FREE AREA: 21.4 IN<sup>2</sup>  
STD. CAST IRON SLOT WIDTH: 1/2"  
-1 AND -2 SLOT WIDTH 1/2"

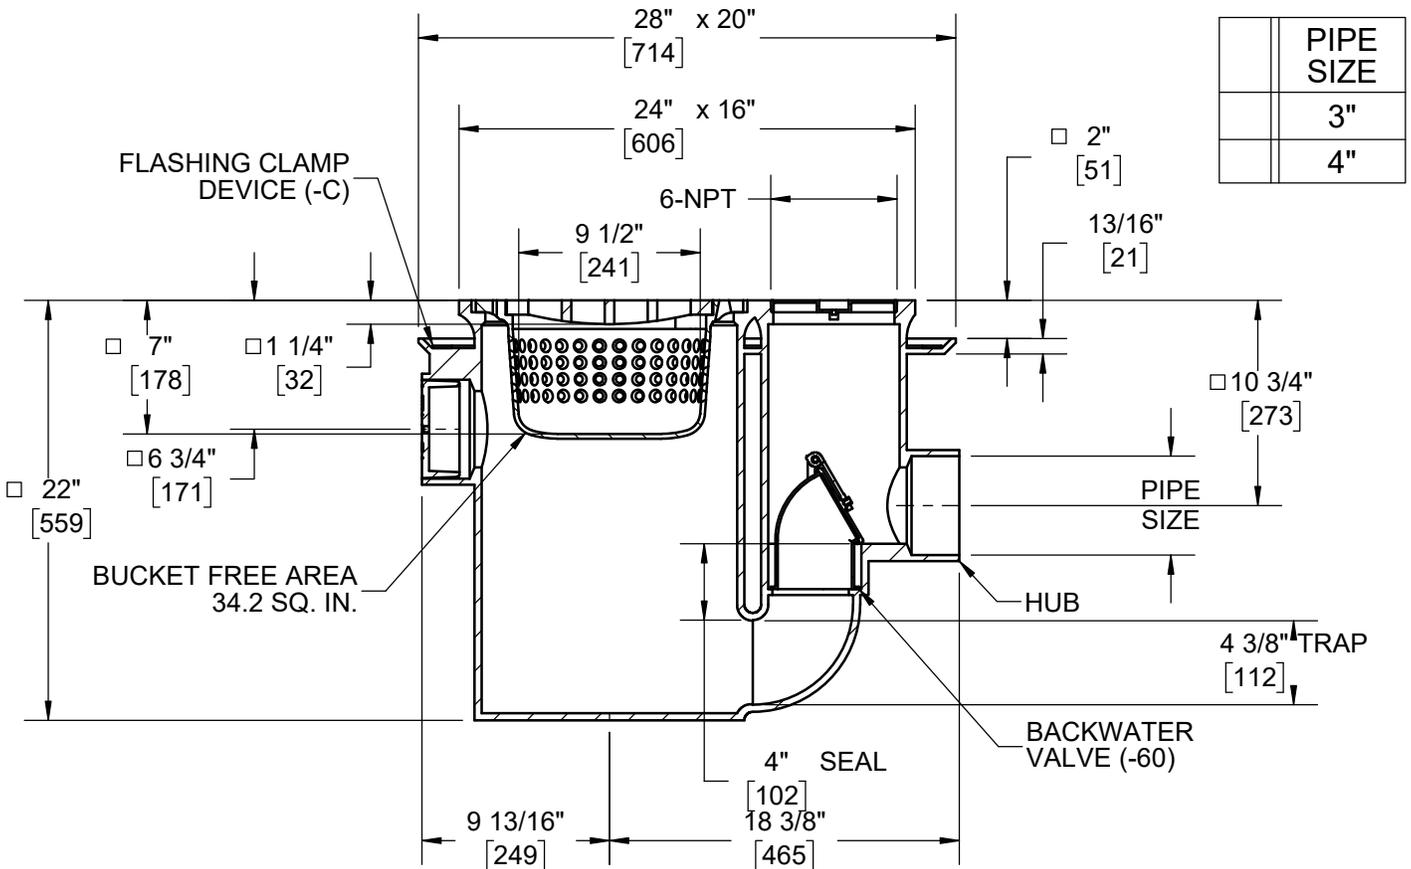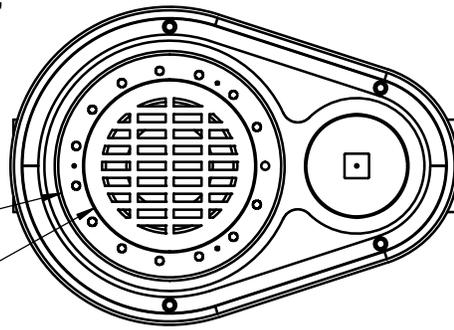

□ ADD 1/4" WHEN FURNISHED WITH NIKALOY OR BRONZE TOP

Δ	-IGS	INTERNAL GAS SEAL (4" SIZE ONLY)
	-1	-1 SATIN FINISH NIKALOY TOP
	-2	SATIN FINISH BRONZE TOP
	-15	CHAINED GRATE
	-VP	SECURED GRATE, VANDAL-PROOF SCREWS

	-C	BOLTED FLASHING CLAMP DEVICE
	-60	BACKWATER VALVE
	-84	STAINLESS STEEL MESH BUCKET LINER
	-92	GALVANIZED CAST IRON PARTS

Δ SEPERATE SUBMITTAL FOR THIS OPTION AVAILABLE

WARNING: Cancer and Reproductive Harm - www.P65Warnings.ca.gov

DATE OF LAST CHANGE: 07/25/18

DIMENSIONS ARE SUBJECT TO MANUFACTURERS TOLERANCES AND CHANGE WITHOUT NOTICE. WE CAN ASSUME NO RESPONSIBILITY FOR USE OF SUPERSEDED OR VOID DATA.



MICHIGAN CITY, INDIANA

NOTES