

HEAVY DUTY FIXTURE SUPPORT

FLOOR MOUNTED WITH "PRO-SET" UPRIGHTS FOR SURGICAL SCRUB UP & FLUSHING RIM SINK

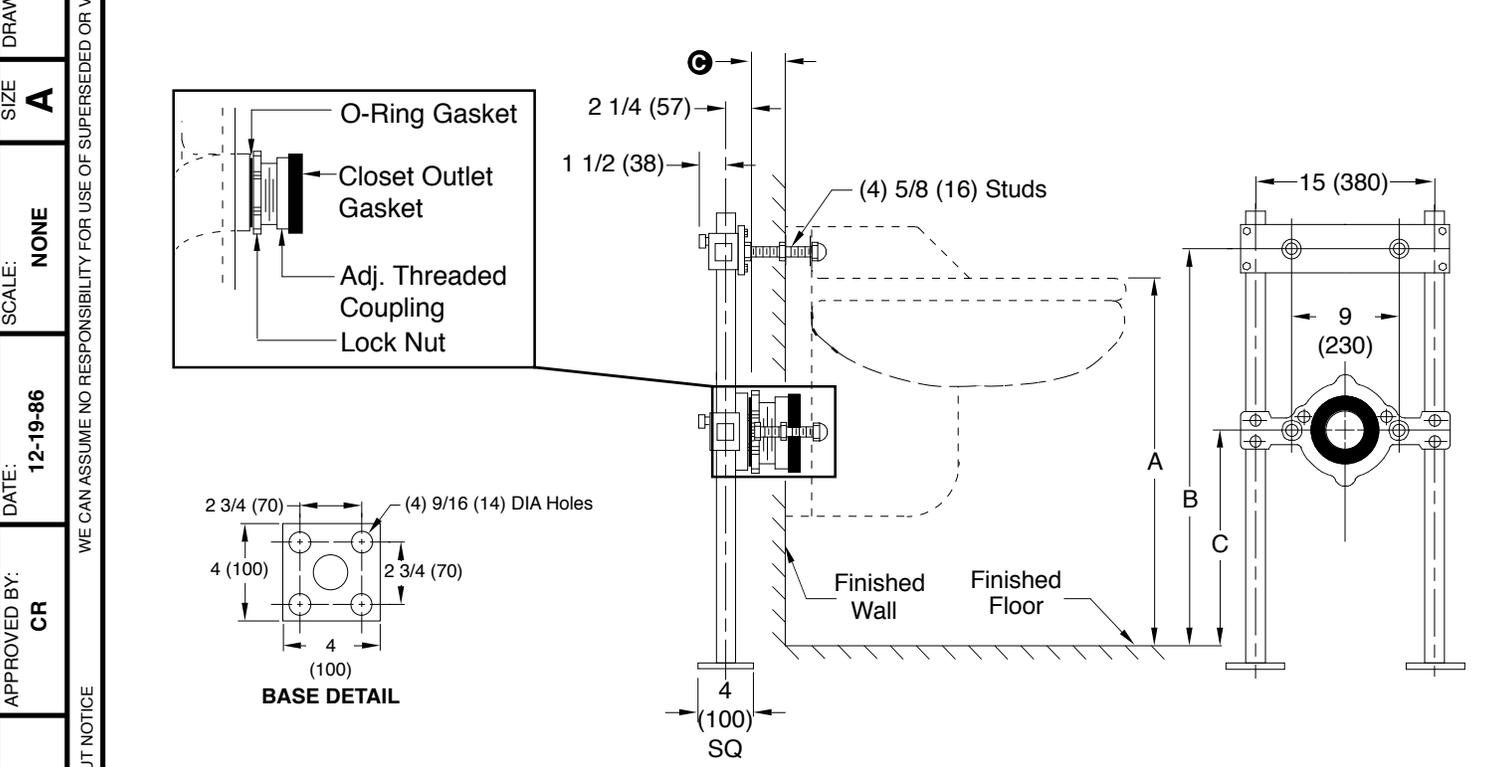


Fig. 0913. 3" (80) OUTLET CONNECTION
 Fig. 0914. 4" (100) OUTLET CONNECTION
 Fig. 0913 & 0914. . . WITH SUPPORTING STUD AND ADJUSTABLE COUPLING
 FOR BACK OUTLET FLUSHING RIM SERVICE SINK

FIG	SIZE	⊕ MIN	⊕ MAX
0913	3" (80)	2 3/4 (70)	4 3/4 (120)
0914	4" (100)	1 (25)	3 (76)

ROUGHING-IN TABLE

FIXTURE NAME	NUMBER	SIZE	A	B	C

NOTE: The rough-in dimensions listed on this drawing are based on current information available to Jay R. Smith by the fixture manufacturers. We recommend that you verify these dimensions with the fixture manufacturer. We will not accept responsibility for rough-in dimension changes by the fixture manufacturer.

The water closet gasket regularly furnished is made of molded neoprene and designed to fit water closet outlet dimensions and configurations shown in ANSI Standard A112.19.2M-1982, Figure 13B. If gasket is not found to be compatible to fixture due to nonconformance of said fixture to ANSI A112.19.2M, then fixture manufacturer shall be consulted for a suitable gasket recommendation. Jay R. Smith assumes no liability for connections to fixtures which do not conform to these standards.

NOTE: Dimensions shown in parentheses are in millimeters.

⊕ This Dimension Can be Increased When Fixture Support is to be Installed Behind the Wall (Specify When Required and Wall Thickness.)

DRAWING NUMBER: S0913, 0914 (B)
 SIZE: A
 SCALE: NONE
 DATE: 12-19-86
 APPROVED BY: CR
 CHECKED BY: CL
 DRAWN BY: PL
 DIMENSIONS ARE SUBJECT TO MANUFACTURERS TOLERANCE AND CHANGE WITHOUT NOTICE
 WE CAN ASSUME NO RESPONSIBILITY FOR USE OF SUPERSEDED OR VOID DATA