

M



**JAY R. SMITH MFG. CO.**  
 MEMBER OF MORRIS GROUP INTERNATIONAL  
 POST OFFICE BOX 3237  
 MONTGOMERY, ALABAMA 36109-0237 (USA)  
 TEL: 334-277-8520 FAX: 334-272-7396 www.jrsmith.com



MEMBER OF:


LOCATION

# PROMENADE DECK DRAINS

## ADJUSTABLE TOP

**FUNCTION:** Used in roof systems where the insulated membrane assembly of waterproofing is provided. Used where built up felt and asphalt waterproofing is installed on a flat roof construction which is designed for parking decks or promenades for recreational purposes. Adjustable extension sleeve permits top adjustment.

Free Area  
 50.25 SQ IN  
 (324) SQ CM

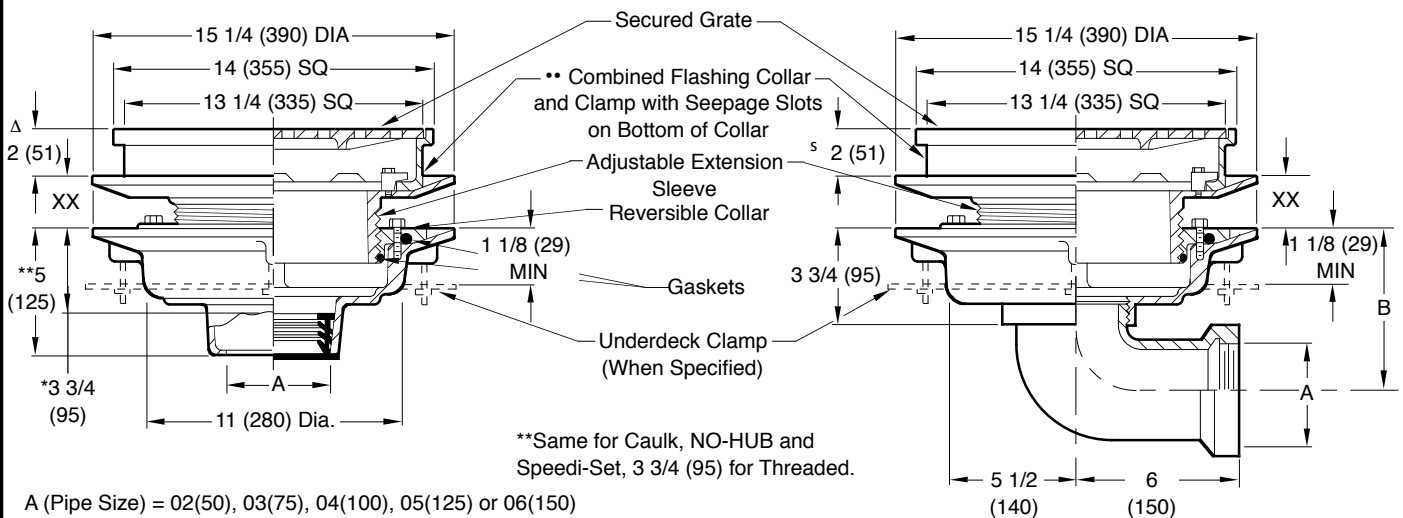

\*\*Same for Caulk, NO-HUB and Speedi-Set, 3/4 (95) for Threaded.

A (Pipe Size) = 02(50), 03(75), 04(100), 05(125) or 06(150)

Fig. 1415C . . . . CAULK OUTLET  
 Fig. 1415Y . . . . NO HUB OUTLET

Fig. 1425T . . . . THREADED OUTLET ONLY

recommended deck opening

with suffix -R	17 (430) DIA
less Suffix -R	14 (355) DIA

XX	MIN	MAX
Low Position	1 1/4 (32)	2 1/2 (64)
High Position	2 1/4 (57)	4 (100)

A SIZE	02	03	04	05	06
	(50)	(75)	(100)	(125)	(150)
B	5 3/4 (145)	6 1/4 (160)	6 3/4 (170)	7 1/4 (185)	7 3/4 (195)

Smaller B dimension available when specified

### REGULARLY FURNISHED:

Duco Cast Iron Body with Adjustable Extension Sleeve, Reversible Collar, Combined Flashing Collar and Clamp and Secured Square Hole Grate.

\*\* Specify Suffix -W for Applications Requiring "Loose-Set" Pavers.

Δ Add 1/8" (3) when bronze top is specified.

\* This dimension to internal stop of Speedi-Set gasket

### VARIATIONS:

- Expansion Joint (Specify Fig. 1710) (Fig. 1415 only)
- "L" Shaped Underdeck Clamp -CL
- L Speedi-Set Service Weight 02(50), 03(75), 04"(100) sizes Fig. 1415 only
- LXH Speedi-Set Extra Heavy 02(50), 03(75), 04"(100) sizes Fig. 1415 only
- NO-HUB Adaptor (Specify Fig. 2646Y) (Fig. 1425 only)
- Sump Receiver -R
- Underdeck Clamp -C
- Vandal Proof Grate -U
- T Threaded Outlet
- 3/8" (10) Dia. Holes - (8) Required -W

### OPTIONAL MATERIALS:

- Ductile Iron Grate -M
- Galvanized Cast Iron -G
- Nickel Bronze Top -NB
- Polished Bronze Top -PB
- Heel Proof Grate -HP

**NOTE:** Dimensions shown in parentheses are in millimeters.

**NOTE:** Floor drains or area drains used to drain areas subject to rainfall should have an open area equal to twice the cross sectional area of the connecting pipe.

DRAWING NUMBER  
S1415SIZE  
ASCALE:  
NONEDATE:  
2-25-85APPROVED BY:  
TDCHECKED BY:  
BSDRAWN BY:  
VGD

1415,1425

FIGURE NUMBER

REV.	DATE	DESCRIPTION	BY	CKD. BY
M	6-14-14	Revised Optional Materials	TBW	TWK
L	6-5-06	Revised Dim	TBW	AM
K	2/2/01	Rev. Opt. Mat	RN	CL
J	12/13/99	Submittal Update	JJ	BS

WEIGHT POUNDS	VOLUME CUBIC FEET	FIGURE NUMBER
		1415,1425



**WARNING:** Cancer and Reproductive Harm - www.P65Warnings.ca.gov